
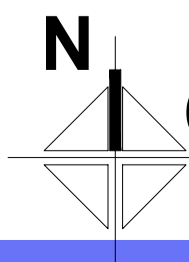


CHAD UDYAN  
25'-0" WIDE ROAD

JOBED SQUARE 2

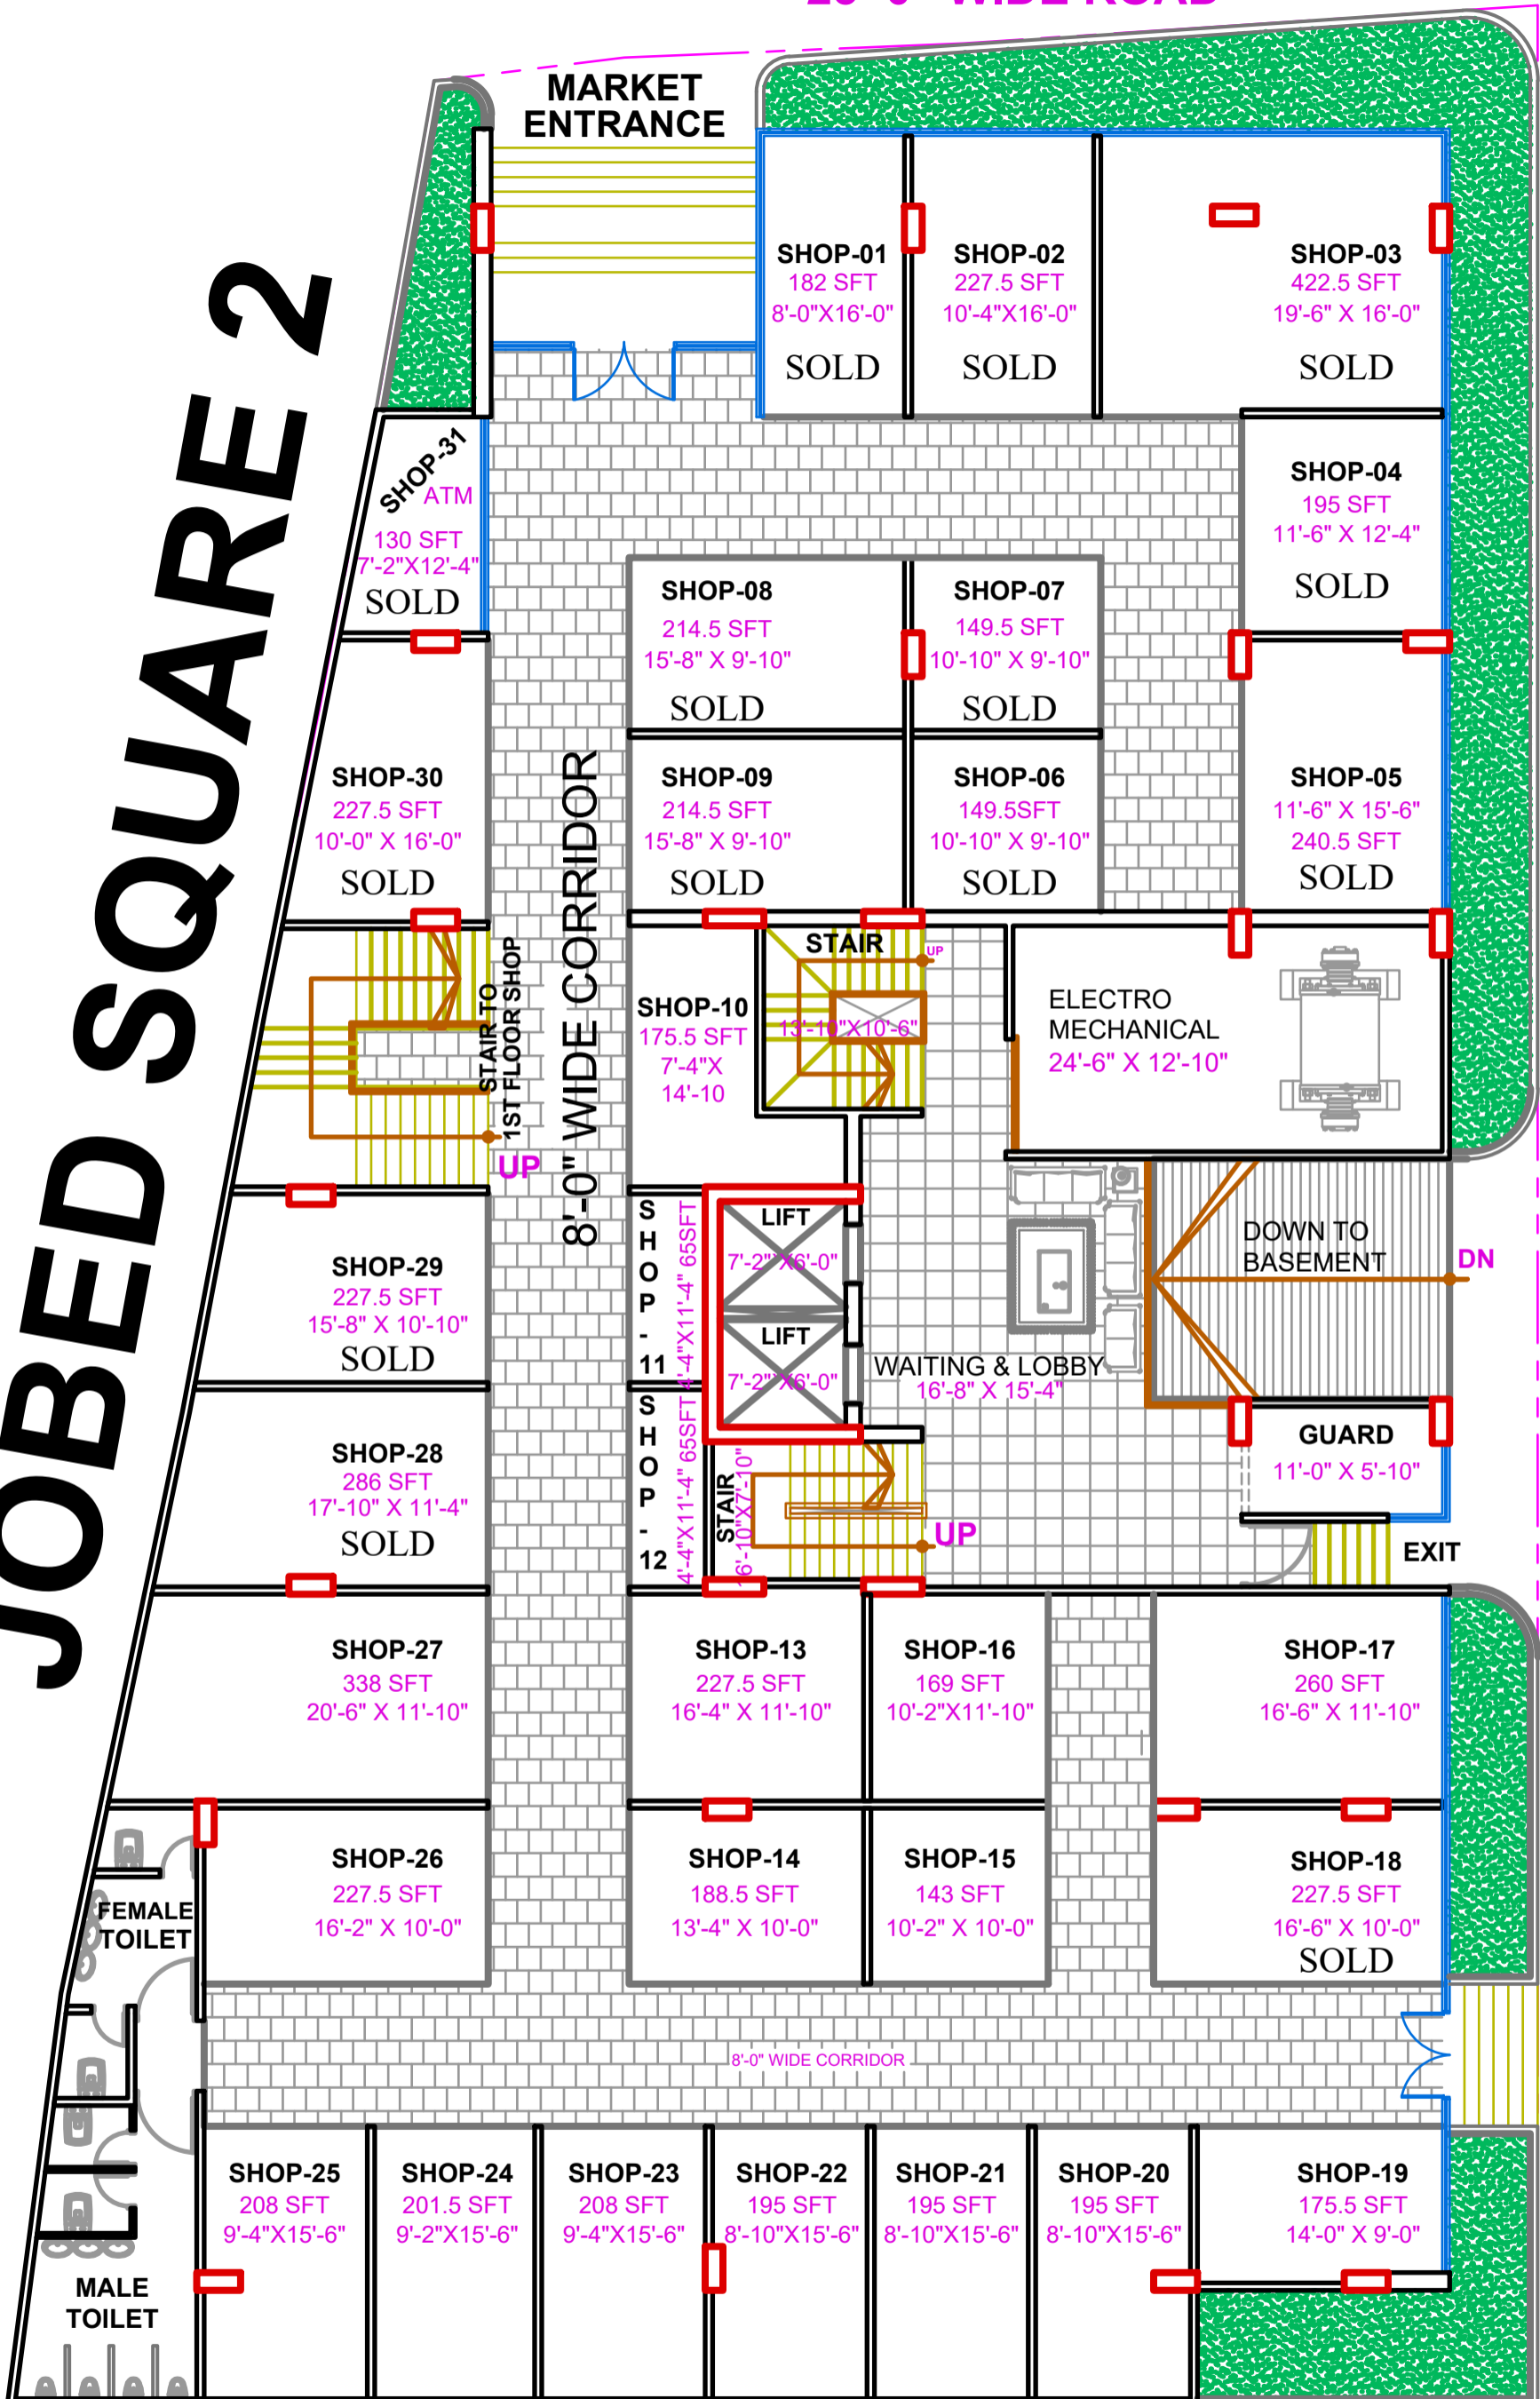

GROUND FLOOR PLAN

SCALE - NTS

31 SHOPS